


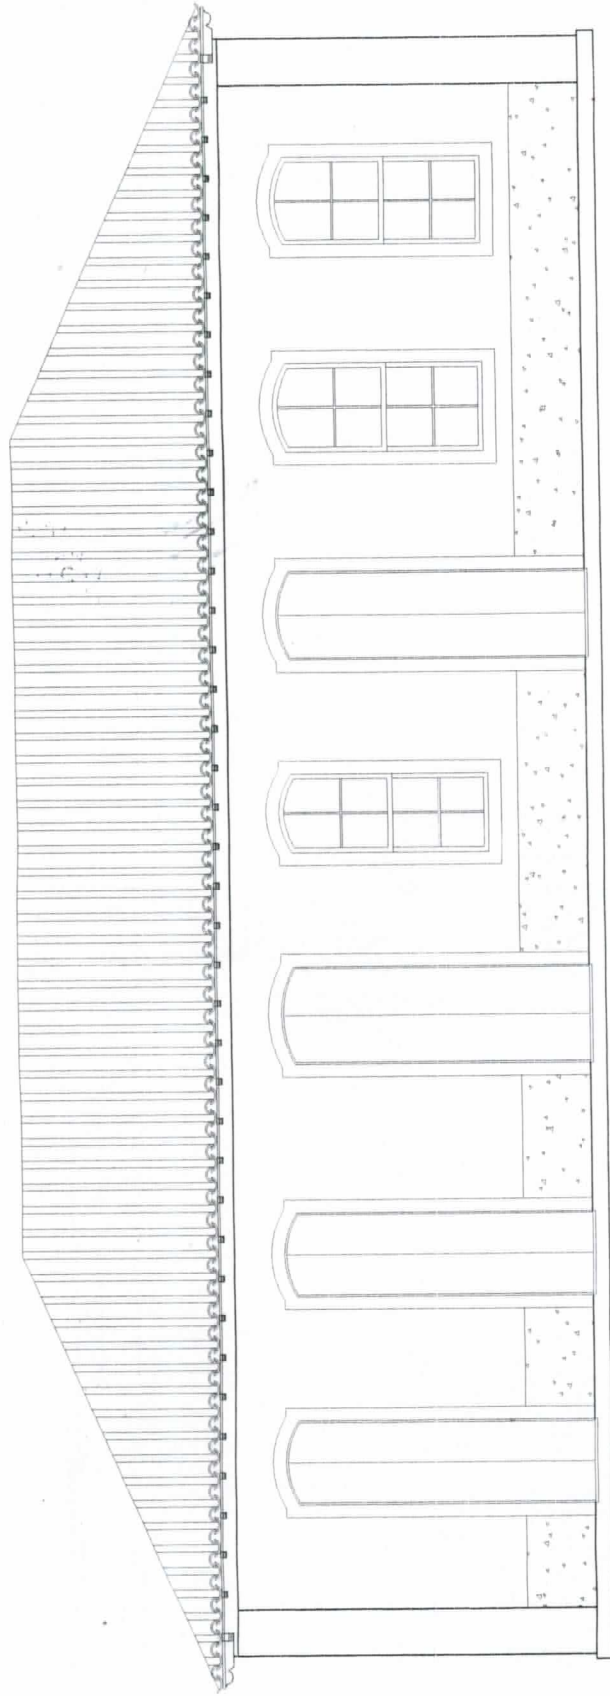

FACHADA PRINCIPAL
esc = 1:50